

地番	1312-1、 -6~-24
土地の所在	高松市御厩町字道上

土地所在図




(分筆後)



作製者 綾歌郡綾川町陶1635番地14
土地家屋調査士 大西一正
(令和2年2月10日作製)

申請人 株式会社リパティライン
代表取締役 徳田 芳和

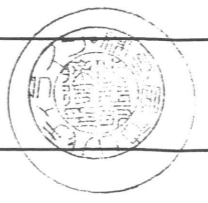


印 縮尺 1/500

地番	1312-1、 -6~-24	地積測量図
土地の所在	高松市御厩町字道上	

座標求積表 任意座標にて作製

地名	標識	X	Y	$X_{n+1} - X_{n-1}$	$Y_n (X_{n+1} - X_{n-1})$
7031	(銀)	144725.790	45061.051	-1.586	-71466.826886
817	()	144724.150	45061.241	-2.834	-127703.556994
816	()	144722.956	45061.399	-2.999	-135139.135601
815	()	144721.151	45061.689	-3.184	-143476.417776
7033	(金標)	144719.772	45061.947	-1.440	-64889.203680
7100	(金標)	144719.711	45076.286	-0.115	-5183.772890
7099	(金標)	144719.657	45089.076	-0.109	-4914.709284
7098	(金標)	144719.602	45102.041	-0.096	-4329.795936
7041	(金標)	144719.561	45111.597	-3.463	-156221.460411
7042	(金標)	144716.139	45115.254	-2.138	-96456.413052
978	()	144717.423	45115.163	5.479	247185.978077
979	()	144721.618	45114.858	9.004	406214.181432
980	()	144726.427	45114.548	7.585	342193.846580
7039	(金標)	144729.203	45114.402	-0.849	-38302.127298
7040	(金標)	144725.578	45110.947	-3.579	-161452.079313
7143	(金標)	144725.624	45099.919	0.103	4645.291657
7105	(金標)	144725.681	45086.789	0.112	5049.720368
7106	(金標)	144725.736	45073.710	0.109	4913.034390
倍面積					666.553383 m ²
面積					333.2766915 m ²
地積					333.27 m ²

地名	標識	X	Y	$X_{n+1} - X_{n-1}$	$Y_n (X_{n+1} - X_{n-1})$
7012	(金標)	144681.922	45067.898	-5.635	-253957.605230
7086	(金標)	144682.277	45080.357	0.699	31511.169543
7084	(金標)	144682.621	45092.422	0.700	31564.695400
7080	(金標)	144682.977	45104.899	0.643	29002.450057
7046	(金標)	144683.264	45114.965	-2.901	-130878.513465
7047	(金標)	144680.076	45118.826	-3.092	-139507.409992
967	()	144680.172	45118.811	1.109	50036.761399
968	()	144681.185	45118.650	3.207	144695.510550
969	()	144683.379	45118.316	6.320	285147.757120
970	()	144687.505	45117.753	6.575	296649.225975
971	()	144689.954	45117.441	4.954	223511.802714
972	()	144692.459	45117.172	3.068	138419.483696
7044	(金標)	144693.022	45117.111	-3.210	-144825.926310
7045	(金標)	144689.249	45113.819	-4.063	-183297.446597
7092	(金標)	144688.959	45103.667	-0.651	-29362.487217
7093	(金標)	144688.598	45091.003	-0.718	-32375.340154
7094	(金標)	144688.241	45078.506	-0.686	-30923.855116
7026	(金標)	144687.912	45066.973	-6.319	-284778.202387
倍面積					632.069986 m ²
面積					316.0349930 m ²
地積					316.03 m ²

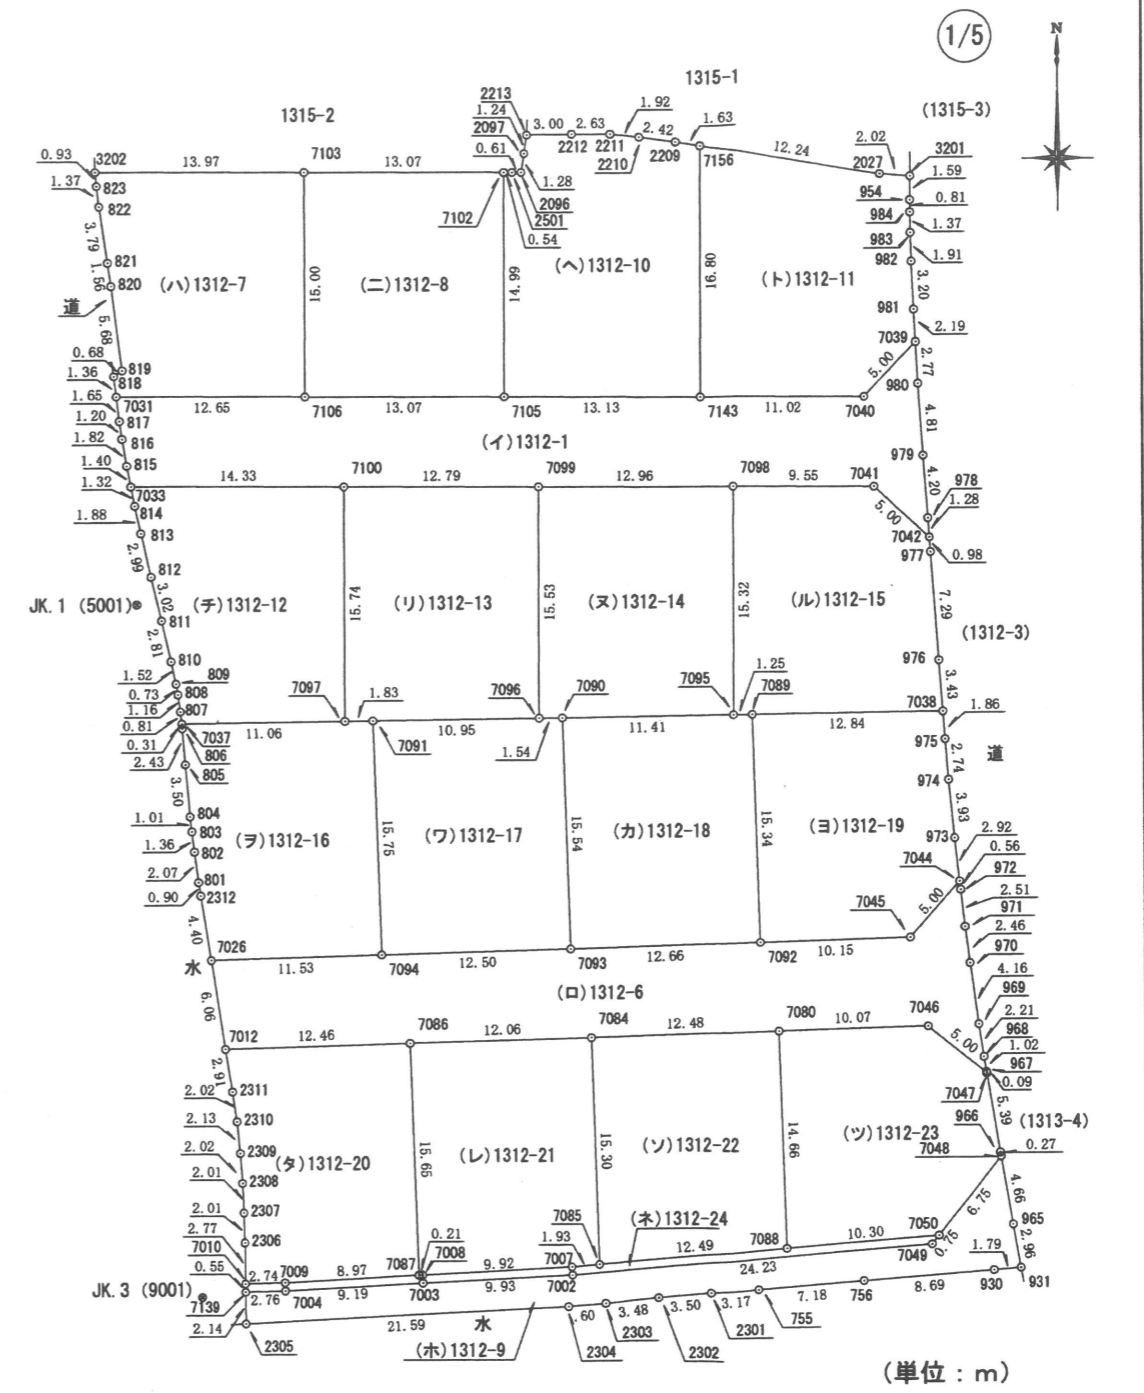

測量年月日 令和2年1月17日

作製者 綾歌郡綾川町陶1635番地
土地家屋調査士 大西 一正
(令和 2 年 2 月 10 日作製)

申請人 株式会社リバティライン
代表取締役 徳田 芳和
縮尺 1/500

地番	1312-1、 -6~-24
土地の所在	高松市御厩町字道上

地積測量図

2/5

地番 (ハ)1312-7		X	Y	$X_{n+1} - X_{n-1}$	$Y_n (X_{n+1} - X_{n-1})$
点名	標識				
3202	(鉄)	144740.795	45059.803	-0.872	-39292.148216
823	()	144739.864	45059.884	-2.298	-103547.613432
822	()	144738.497	45060.030	-5.127	-231022.773810
821	()	144734.737	45060.553	-5.315	-239496.839195
820	()	144733.182	45060.763	-7.198	-324347.372074
819	()	144727.539	45061.449	-6.041	-272216.213409
818	()	144727.141	45060.894	-1.749	-78811.503606
7031	(鉄)	144725.790	45061.051	-1.405	-63310.776655
7106	(金標)	144725.736	45073.710	14.946	673671.669660
7103	(鉄)	144740.736	45073.774	15.059	678765.962666
倍面積					392.391929 m ²
面積					196.1959645 m ²
地積					196.19 m ²

地番 (ニ)1312-8		X	Y	$X_{n+1} - X_{n-1}$	$Y_n (X_{n+1} - X_{n-1})$
点名	標識				
7103	(鉄)	144740.736	45073.774	-14.944	-673582.478656
7106	(金標)	144725.736	45073.710	-15.055	-678584.704050
7105	(金標)	144725.681	45086.789	14.944	673776.974816
7102	(鉄)	144740.680	45086.853	15.055	678782.571915
倍面積					392.364025 m ²
面積					196.1820125 m ²
地積					196.18 m ²

地番 (ホ)1312-9		X	Y	$X_{n+1} - X_{n-1}$	$Y_n (X_{n+1} - X_{n-1})$
点名	標識				
7048	(金標)	144674.472	45119.743	-0.725	-32711.813675
7050	(金標)	144669.145	45115.587	-5.920	-267084.275040
7049	()	144668.552	45115.125	-2.530	-114141.266250
7002	()	144666.615	45090.964	-2.461	-110968.862404
7003	()	144666.091	45081.047	-1.011	-45576.938517
7004	()	144665.604	45071.860	-0.560	-25240.241600
7139	()	144665.531	45069.095	-2.220	-100053.390900
2305	()	144663.384	45069.104	-1.045	-47097.213680
2304	()	144664.486	45090.672	1.302	58708.054944
2303	()	144664.686	45093.267	0.534	24079.804578
2302	()	144665.020	45096.733	0.631	28456.038523
2301	()	144665.317	45100.222	0.531	23948.217882
755	()	144665.551	45103.385	0.788	35541.467380
756	()	144666.105	45110.551	1.249	56343.078199
930	()	144666.800	45119.219	0.843	38035.501617
931	()	144666.948	45121.010	3.070	138521.500700
965	()	144669.870	45120.511	7.524	339486.724764
倍面積					246.386521 m ²
面積					123.1932605 m ²
地積					123.19 m ²

地番 (ヘ)1312-10		X	Y	$X_{n+1} - X_{n-1}$	$Y_n (X_{n+1} - X_{n-1})$
点名	標識				
7102	(鉄)	144740.680	45086.853	-14.997	-676167.534441
7105	(金標)	144725.681	45086.789	-15.056	-678826.695184
7143	(金標)	144725.624	45099.919	16.752	755513.843088
7156	(金標)	144742.433	45099.990	17.072	769947.029280
2209	()	144742.696	45098.374	0.591	26653.139034
2210	()	144743.024	45095.974	0.503	22683.274922
2211	()	144743.199	45094.052	0.194	8748.246088
2212	()	144743.218	45091.415	-0.026	-1172.376790
2213	(金標)	144743.173	45088.406	-1.279	-57668.071274
2097	()	144741.939	45088.216	-2.498	-112630.363568
2096	(金標)	144740.675	45088.011	-1.261	-56855.981871
2501	()	144740.678	45087.397	0.005	225.436985
倍面積					449.946269 m ²
面積					224.9731345 m ²
地積					224.97 m ²

地番 (ト)1312-11		X	Y	$X_{n+1} - X_{n-1}$	$Y_n (X_{n+1} - X_{n-1})$
点名	標識				
7156	(金標)	144742.433	45099.990	-14.838	-669193.651620
7143	(金標)	144725.624	45099.919	-16.855	-760159.134745
7040	(金標)	144725.578	45110.947	3.579	161452.079313
7039	(金標)	144729.203	45114.402	5.815	262340.247630
981	()	144731.393	45114.287	5.395	243391.578365
982	()	144734.598	45114.153	5.116	230804.006748
983	()	144736.509	45114.095	3.282	148064.459790
984	()	144737.880	45114.081	2.188	98709.609228
954	()	144738.697	45114.085	2.414	108905.401190
3201	(金標)	144740.294	45114.102	1.765	79626.390030
2027	()	144740.462	45112.079	2.139	96494.736981
倍面積					435.722910 m ²
面積					217.8614550 m ²
地積					217.86 m ²

作製者 綾歌郡綾川町陶1635番地14
土地家屋調査士 大西一正 (令和2年2月10日作製)

申請人 株式会社リパティライン 代表取締役 徳田 芳和 印
縮尺 1

地番	1312-1、 -6~-24	地積測量図
土地の所在	高松市御厩町字道上	

3/5

地番		(〒)1312-12				
点名	標識	X	Y	$X_{n+1} - X_{n-1}$	$Y_n (X_{n+1} - X_{n-1})$	
7033	(金標)	144719.772	45061.947	-1.240	-55876.814280	
814	()	144718.471	45062.191	-3.144	-141675.528504	
813	()	144716.628	45062.571	-4.764	-214678.088244	
812	()	144713.707	45063.215	-5.867	-264385.882405	
811	()	144710.761	45063.881	-5.695	-256638.802295	
810	()	144708.012	45064.477	-4.246	-191343.769342	
809	()	144706.515	45064.789	-2.218	-99953.702002	
808	()	144705.794	45064.913	-1.872	-84361.517136	
807	()	144704.643	45065.072	-1.962	-88417.671264	
7037	(金標)	144703.832	45065.152	-0.677	-30509.107904	
7097	(金標)	144703.966	45076.219	15.879	715765.281501	
7100	(金標)	144719.711	45076.286	15.806	712475.776516	
				倍面積	400.174641 m ²	
				面積	200.0873205 m ²	
				地積	200.08 m ²	

地番		(リ)1312-13				
点名	標識	X	Y	$X_{n+1} - X_{n-1}$	$Y_n (X_{n+1} - X_{n-1})$	
7100	(金標)	144719.711	45076.286	-15.691	-707292.003626	
7097	(金標)	144703.966	45076.219	-15.723	-708733.391337	
7091	(金標)	144703.988	45078.057	0.154	6942.020778	
7096	(金標)	144704.120	45089.010	15.669	706499.697690	
7099	(金標)	144719.657	45089.076	15.591	702983.783916	
				倍面積	400.107421 m ²	
				面積	200.0537105 m ²	
				地積	200.05 m ²	

地番		(ヌ)1312-14				
点名	標識	X	Y	$X_{n+1} - X_{n-1}$	$Y_n (X_{n+1} - X_{n-1})$	
7099	(金標)	144719.657	45089.076	-15.482	-698069.074632	
7096	(金標)	144704.120	45089.010	-15.517	-699646.168170	
7090	(金標)	144704.140	45090.559	0.157	7079.217763	
7095	(金標)	144704.277	45101.976	15.462	697366.752912	
7098	(金標)	144719.602	45102.041	15.380	693669.390580	
				倍面積	400.118453 m ²	
				面積	200.0592265 m ²	
				地積	200.05 m ²	

地番		(ル)1312-15				
点名	標識	X	Y	$X_{n+1} - X_{n-1}$	$Y_n (X_{n+1} - X_{n-1})$	
7098	(金標)	144719.602	45102.041	-15.284	-689339.594644	
7095	(金標)	144704.277	45101.976	-15.309	-690466.150584	
7089	(金標)	144704.293	45103.229	0.171	7712.652159	
7038	(金標)	144704.448	45116.076	3.586	161786.248536	
976	()	144707.879	45115.833	10.711	483235.687263	
977	()	144715.159	45115.323	8.260	372652.567980	
7042	(金標)	144716.139	45115.254	4.402	198597.348108	
7041	()	144719.561	45111.597	3.463	156221.460411	
				倍面積	400.219229 m ²	
				面積	200.1096145 m ²	
				地積	200.10 m ²	

地番		(ヲ)1312-16				
点名	標識	X	Y	$X_{n+1} - X_{n-1}$	$Y_n (X_{n+1} - X_{n-1})$	
7037	(金標)	144703.832	45065.152	-0.448	-20189.188096	
806	()	144703.518	45065.183	-2.745	-123703.927335	
805	()	144701.087	45065.368	-5.929	-267192.566872	
804	()	144697.589	45065.652	-4.503	-202930.630956	
803	()	144696.584	45065.762	-2.360	-106355.198320	
802	()	144695.229	45065.914	-3.417	-153990.228138	
801	()	144693.167	45066.171	-2.959	-133350.799989	
2312	()	144692.270	45066.301	-5.255	-236823.411755	
7026	(金標)	144687.912	45066.973	-4.029	-181574.834217	
7094	(金標)	144688.241	45078.506	16.076	724682.062456	
7091	(金標)	144703.988	45078.057	15.725	708852.446325	
7097	(金標)	144703.966	45076.219	-0.156	-7031.890164	
				倍面積	391.832939 m ²	
				面積	195.9164695 m ²	
				地積	195.91 m ²	

地番		(ワ)1312-17				
点名	標識	X	Y	$X_{n+1} - X_{n-1}$	$Y_n (X_{n+1} - X_{n-1})$	
7091	(金標)	144703.988	45078.057	-15.879	-715794.467103	
7094	(金標)	144688.241	45078.506	-15.390	-693758.207340	
7093	(金標)	144688.598	45091.003	15.899	716901.856697	
7090	(金標)	144704.140	45090.559	15.522	699895.656798	
7096	(金標)	144704.120	45089.010	-0.152	-6853.529520	
				倍面積	391.309532 m ²	
				面積	195.6547660 m ²	
				地積	195.65 m ²	

作製者 綾歌郡綾川町陶1635番地
土地家屋調査士 大西一正 (令和2年2月10日作製)

申請人 株式会社リパティライン 代表取締役 徳田 芳和 印 縮尺 1/

地番	1312-1、 -6~-24	地積測量図
土地の所在	高松市御厩町字道上	

4/5

地番		(カ)1312-18				
点名	標識	X	Y	$X_{n+1} - X_{n-1}$	$Y_n (X_{n+1} - X_{n-1})$	
7090	(会標)	144704.140	45090.559	-15.679	-706974.874561	
7093	(会標)	144688.598	45091.003	-15.181	-684526.516543	
7092	(会標)	144688.959	45103.667	15.695	707902.053565	
7089	(会標)	144704.293	45103.229	15.318	690891.261822	
7095	(会標)	144704.277	45101.976	-0.153	-6900.602328	
倍面積					391.321955	m ²
面積					195.6609775	m ²
地積					195.66	m ²

地番		(コ)1312-19				
点名	標識	X	Y	$X_{n+1} - X_{n-1}$	$Y_n (X_{n+1} - X_{n-1})$	
7089	(会標)	144704.293	45103.229	-15.489	-698603.913981	
7092	(会標)	144688.959	45103.667	-15.044	-678539.566348	
7045	(会標)	144689.249	45113.819	4.063	183297.446597	
7044	(会標)	144693.022	45117.111	6.679	301337.184369	
973	()	144695.928	45116.798	6.824	307877.029552	
974	()	144699.846	45116.424	6.658	300385.150992	
975	()	144702.586	45116.208	4.602	207624.789216	
7038	(会標)	144704.448	45116.076	1.707	77013.141732	
倍面積					391.262129	m ²
面積					195.6310645	m ²
地積					195.63	m ²

地番		(ク)1312-20				
点名	標識	X	Y	$X_{n+1} - X_{n-1}$	$Y_n (X_{n+1} - X_{n-1})$	
7012	(会標)	144681.922	45067.898	-3.240	-146019.989520	
2311	()	144679.037	45068.343	-4.893	-220519.402299	
2310	()	144677.029	45068.620	-4.132	-186223.537840	
2309	()	144674.905	45068.825	-4.142	-186675.073150	
2308	()	144672.887	45068.954	-4.032	-181718.022528	
2307	()	144670.873	45069.031	-4.031	-181673.263961	
2306	()	144668.856	45069.080	-4.788	-215790.755040	
7010	(飯)	144666.085	45069.092	-2.698	-121596.410216	
7009	()	144666.158	45071.838	0.548	24699.367224	
7087	(会標)	144666.633	45080.803	16.119	726657.463557	
7086	(会標)	144682.277	45080.357	15.289	689233.578173	
倍面積					373.954400	m ²
面積					186.9772000	m ²
地積					186.97	m ²

地番		(ケ)1312-21				
点名	標識	X	Y	$X_{n+1} - X_{n-1}$	$Y_n (X_{n+1} - X_{n-1})$	
7086	(会標)	144682.277	45080.357	-15.988	-720744.747716	
7087	(会標)	144666.633	45080.803	-15.633	-704748.193299	
7008	()	144666.644	45081.018	0.535	24118.344630	
7007	()	144667.168	45090.927	0.679	30616.739433	
7085	(会標)	144667.323	45092.858	15.453	696819.934674	
7084	(会標)	144682.621	45092.422	14.954	674312.078588	
倍面積					374.156310	m ²
面積					187.0781550	m ²
地積					187.07	m ²

地番		(ツ)1312-22				
点名	標識	X	Y	$X_{n+1} - X_{n-1}$	$Y_n (X_{n+1} - X_{n-1})$	
7084	(会標)	144682.621	45092.422	-15.654	-705876.773988	
7085	(会標)	144667.323	45092.858	-14.299	-644782.776542	
7088	(会標)	144668.322	45105.317	15.654	706078.632318	
7080	(会標)	144682.977	45104.899	14.299	644954.950801	
倍面積					374.032589	m ²
面積					187.0162945	m ²
地積					187.01	m ²

地番		(ツ)1312-23				
点名	標識	X	Y	$X_{n+1} - X_{n-1}$	$Y_n (X_{n+1} - X_{n-1})$	
7080	(会標)	144682.977	45104.899	-14.942	-673957.400858	
7088	(会標)	144668.322	45105.317	-13.832	-623896.744744	
7050	(会標)	144669.145	45115.587	6.150	277460.860050	
7048	(会標)	144674.472	45119.743	5.603	252805.920029	
966	()	144674.748	45119.697	5.604	252850.781988	
7047	(会標)	144680.076	45118.826	8.516	384231.922216	
7046	(会標)	144683.264	45114.965	2.901	130878.513465	
倍面積					373.852146	m ²
面積					186.9260730	m ²
地積					186.92	m ²

地番		(ネ)1312-24				
点名	標識	X	Y	$X_{n+1} - X_{n-1}$	$Y_n (X_{n+1} - X_{n-1})$	
7010	(飯)	144666.085	45069.092	-0.627	-28258.320684	
7139	()	144665.531	45069.095	-0.481	-21678.234695	
7004	()	144665.604	45071.860	0.560	25240.241600	
7003	()	144666.091	45081.047	1.011	45576.938517	
7002	()	144666.615	45090.964	2.461	110968.862404	
7049	()	144668.552	45115.125	2.530	114141.266250	
7050	(会標)	144669.145	45115.587	-0.230	-10376.585010	
7088	(会標)	144668.322	45105.317	-1.822	-82181.887574	
7085	(会標)	144667.323	45092.858	-1.154	-52037.158132	
7007	()	144667.168	45090.927	-0.679	-30616.739433	
7008	()	144666.644	45081.018	-0.535	-24118.344630	
7087	(会標)	144666.633	45080.803	-0.486	-21909.270258	
7009	()	144666.158	45071.838	-0.548	-24699.367224	
倍面積					51.401131	m ²
面積					25.7005655	m ²
地積					25.70	m ²

合計 3964.5889490

作製者 綾歌郡綾川町陶1635番地14
土地家屋調査士 大西 一正 (令和2年2月10日作製)

申請人 株式会社リバティライン 代表取締役 徳田 芳和 印 縮尺 1




地番	1312-1、 -6~-24	地積測量図
土地の所在	高松市御厩町字道上	

引照点			器械点	視準点	角度	距離
準拠点						
点名及び備考	X	Y				
JK.1 (5001) (鉄)	144711.853	45062.260				
JK.3 (9001) (鉄)	144665.185	45066.147				
角度及び距離						
器械点	視準点	角度	距離			
JK.1 (5001)	3202	179-54-31	29.04			
	823	179-54-46	28.11			
	822	179-58-37	26.73			
	821	180-29-42	22.94			
	820	180-44-47	21.38			
	819	181-48-05	15.70			
	818	179-39-19	15.34			
	7031	179-48-12	13.98			
	7106	224-16-31	17.99			
	7103	206-29-44	31.09			
	7105	245-20-58	28.15			
	7102	225-13-46	37.89			
	7143	254-40-29	40.09			
	7156	235-44-11	48.56			
	2209	234-15-44	47.49			
	2210	232-00-20	45.91			
	2211	230-09-57	44.64			
	2212	227-40-11	42.82			
	2213	224-36-59	40.79			
	2097	225-32-47	39.73			
	2096	226-32-25	38.64			
	2501	225-51-05	38.24			
	7040	259-01-04	50.58			
	7039	256-21-23	54.95			
	981	254-10-34	55.57			
	982	251-05-35	56.65			
	983	249-19-21	57.40			
	984	248-05-35	57.98			
	954	247-22-41	58.36			
	3201	246-00-42	59.13			
	2027	244-53-39	57.44			
	7033	182-29-52	7.92			
	814	184-09-50	6.61			
	813	188-29-15	4.78			
	812	212-00-51	2.08			
	811	308-43-39	1.95			
	810	334-46-04	4.43			

器械点	視準点	角度	距離
JK.1 (5001)	7087	342-27-52	48.87
	7086	333-17-58	34.67
	7008	342-13-36	48.94
	7007	332-04-46	53.08
	7085	330-16-01	54.02
	7084	318-51-51	42.00
	7088	320-04-29	61.22
	7080	308-52-04	51.49
	7050	313-27-05	68.32
	7048	307-47-49	68.56
	966	307-37-27	68.37
	7047	304-05-13	64.88
	7046	303-14-17	59.95
	817	180-01-27	12.33
	816	180-19-37	11.13
	815	181-14-49	9.31
	978	268-45-03	53.19
	979	264-14-37	53.49
	980	259-11-12	54.28
	967	304-01-10	64.82
	968	303-18-03	64.19
	969	301-41-23	62.87
	970	298-27-03	60.59
	971	296-24-26	59.36
	972	294-12-49	58.23
	7049	314-04-54	68.33
	7002	332-21-56	53.57
	7003	342-26-28	49.46
	7004	353-02-05	47.23
	7139	356-22-03	46.82
	2305	356-43-26	48.94
	2304	333-48-17	55.23
	2303	331-26-26	56.44
	2302	328-24-18	58.15
	2301	325-33-18	60.05
	755	323-09-00	61.92
	756	318-12-44	66.51
	930	313-06-15	72.62
	931	312-09-12	73.94
	965	310-32-33	71.80

5/5

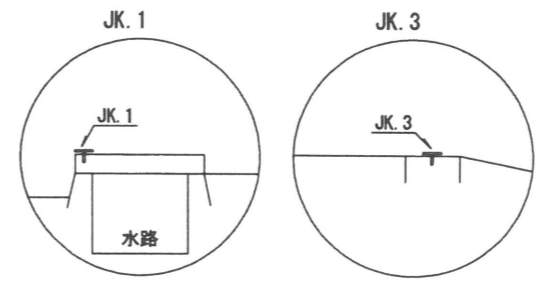

JK1~JK3=46.82m
 JK1(準拠点)床版コンクリート部分に鉄
 JK3(準拠点)道路コンクリート部分に鉄

作製者 綾歌郡綾川町陶1635番地1-4
 土地家屋調査士 大西一正
 (令和2年2月10日作製)

申請人 株式会社リパティライン
 代表取締役 徳田 芳和
 縮尺 1