

地番	495-1、-2~-9 500-1、-2~-14
土地の所在	高松市香西北町

土地所在図



作製者	高松市国分寺町新名440番地9	申請人	株式会社明德ホーム	縮尺	1/500
	土地家屋調査士 西井俊二		代表取締役 徳田芳和		
(平成30年 3月 7日作製)					


座 標 求 積 表 (任意座標)

地 番 (A) 495-1					
点 名	X	Y	$X_{n+1} - X_{n-1}$	$Y_n (X_{n+1} - X_{n-1})$	
648	150286.029	45074.906	13.478	607519.583068	
590	150284.565	45088.095	-3.449	-155508.839655	
930	150282.580	45091.682	-2.686	-121116.257852	
896	150281.879	45092.951	-2.193	-98888.841543	
897	150280.387	45095.607	-3.335	-150393.849345	
898	150278.544	45095.780	-10.184	-459255.423520	
917	150270.203	45085.829	-7.457	-336205.026853	
918	150271.087	45074.277	15.826	713345.507802	
			倍面積	503.147898	m ²
			面積	251.5739490	m ²
			地積	251.57	m ²


地 番 (B) 495-2					
点 名	X	Y	$X_{n+1} - X_{n-1}$	$Y_n (X_{n+1} - X_{n-1})$	
596	150286.999	45066.169	-1.464	-65976.871416	
648	150286.029	45074.906	-15.912	-717231.904272	
918	150271.087	45074.277	-13.863	-624864.702051	
919	150272.166	45060.182	16.495	743267.702090	
647	150287.582	45060.831	15.327	690647.356737	
943	150287.493	45061.645	-0.583	-26270.939035	
			倍面積	429.357947	m ²
			面積	214.6789735	m ²
			地積	214.67	m ²

地 番 (C) 495-3					
点 名	X	Y	$X_{n+1} - X_{n-1}$	$Y_n (X_{n+1} - X_{n-1})$	
647	150287.582	45060.831	-15.955	-718945.558605	
919	150272.166	45060.182	-14.481	-652516.495542	
931	150273.101	45048.065	2.492	112259.777980	
54	150274.658	45048.040	5.329	240061.005160	
53	150278.430	45047.895	5.856	263800.473120	
52	150280.514	45047.823	5.902	265872.251346	
51	150284.332	45047.641	6.989	314837.962949	
723	150287.503	45047.515	3.789	170685.034335	
503	150288.121	45055.903	0.079	3559.416337	
			倍面積	386.132920	m ²
			面積	193.0664600	m ²
			地積	193.06	m ²


測量年月日：平成30年 2月27日

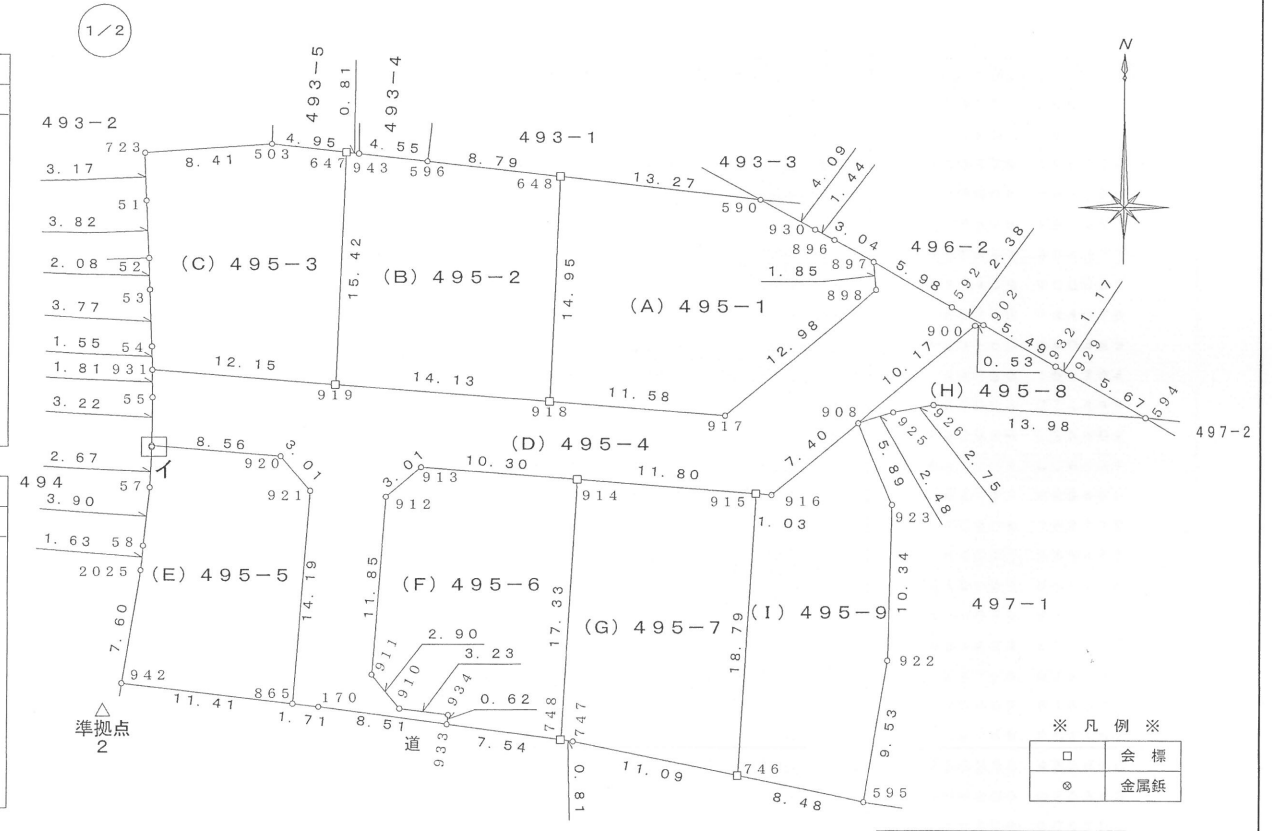

測 点	準 拠 点 2	537
594	71.51	32.39
647	40.46	76.87
648	46.59	65.53
746	42.07	34.05
748	30.25	45.95
865	12.59	63.68
900	63.02	41.72
902	63.52	41.53
913	26.54	61.02
914	34.86	51.72
915	45.40	41.64
916	46.35	40.80
917	45.47	46.62
918	35.93	56.13
919	26.60	68.61
920	20.65	69.64
921	20.10	66.91
931	22.93	79.78

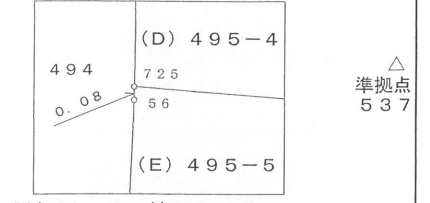

準 拠 点 座 標 リ ス ト		
点 名	X	Y
2	150250.387	45044.901
537	150238.387	45119.907

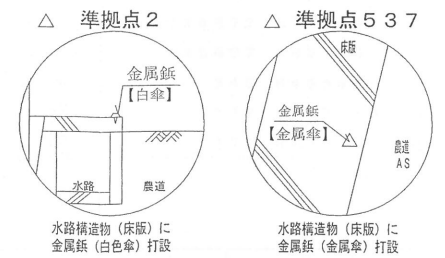

作 製 者 高松市国分寺町新名440番地9
 土地家屋調査士 西 井 俊 二 (平成30年 3月 7日作製)

申 請 人 株式会社明德ホーム
 代表取締役 徳 田 芳 和 縮 尺 1/500

土地の所在 高松市香西北町

2/2

地 番		(F) 495-6			
点 名	X	Y	$X_{n+1}-X_{n-1}$	$Y_n (X_{n+1}-X_{n-1})$	
914	150265.917	45076.118	18.094	815607.279092	
913	150266.701	45065.847	-1.180	-53177.699460	
912	150264.737	45063.557	-13.783	-621111.006131	
911	150252.918	45062.658	-14.069	-633986.535402	
910	150250.668	45064.503	-2.663	-120006.771489	
934	150250.255	45067.714	-1.036	-46690.151704	
933	150249.632	45067.629	-1.648	-74271.452592	
748	150248.607	45075.102	16.285	734048.036070	
				倍面積	411.698384 m ²
				面積	205.8491920 m ²
				地積	205.84 m ²

地 番		(G) 495-7			
点 名	X	Y	$X_{n+1}-X_{n-1}$	$Y_n (X_{n+1}-X_{n-1})$	
915	150265.017	45087.889	19.659	886382.809851	
914	150265.917	45076.118	-16.410	-739699.096380	
748	150248.607	45075.102	-17.419	-785163.201738	
747	150248.498	45075.905	-2.349	-105883.300845	
746	150246.258	45086.772	16.519	744788.386668	
				倍面積	425.597556 m ²
				面積	212.7987780 m ²
				地積	212.79 m ²

地 番		(H) 495-8			
点 名	X	Y	$X_{n+1}-X_{n-1}$	$Y_n (X_{n+1}-X_{n-1})$	
900	150276.249	45102.378	-6.590	-297224.671020	
908	150269.695	45094.592	-5.821	-262495.620032	
925	150270.428	45096.962	1.250	56371.202500	
926	150270.945	45099.663	-0.264	-11906.311032	
594	150270.164	45113.630	2.038	91941.577940	
929	150272.983	45108.710	3.402	153459.831420	
932	150273.566	45107.685	3.302	148945.575870	
902	150276.285	45102.907	2.683	121011.099481	
				倍面積	102.685127 m ²
				面積	51.3425635 m ²
				地積	51.34 m ²

地 番		(I) 495-9			
点 名	X	Y	$X_{n+1}-X_{n-1}$	$Y_n (X_{n+1}-X_{n-1})$	
908	150269.695	45094.592	0.662	29852.619904	
916	150264.939	45088.917	-4.678	-210925.953726	
915	150265.017	45087.889	-18.681	-842286.854409	
746	150246.258	45086.772	-20.484	-923557.437648	
595	150244.533	45095.080	7.674	346059.643920	
922	150253.932	45096.656	19.744	890388.376064	
923	150264.277	45096.911	15.763	710862.608093	
				倍面積	393.002198 m ²
				面積	196.5010990 m ²
				地積	196.50 m ²

地 番		(D) 495-4			
点 名	X	Y	$X_{n+1}-X_{n-1}$	$Y_n (X_{n+1}-X_{n-1})$	
919	150272.166	45060.182	2.014	90751.206548	
931	150273.101	45048.065	-0.877	-39507.153005	
55	150271.289	45048.094	-5.034	-226772.105196	
725	150268.067	45048.055	-3.876	-174606.261180	
920	150267.413	45056.597	-2.938	-132376.281986	
921	150265.129	45058.569	-16.433	-740447.464377	
865	150250.980	45057.483	-14.347	-646439.708601	
170	150250.782	45059.187	-1.348	-60739.784076	
933	150249.632	45067.629	-0.527	-23750.640483	
934	150250.255	45067.714	1.036	46690.151704	
910	150250.668	45064.503	2.663	120006.771489	
911	150252.918	45062.658	14.069	633986.535402	
912	150264.737	45063.557	13.783	621111.006131	
913	150266.701	45065.847	1.180	53177.699460	
914	150265.917	45076.118	-1.684	-75908.182712	
915	150265.017	45087.889	-0.978	-44095.955442	
916	150264.939	45088.917	4.678	210925.953726	
908	150269.695	45094.592	11.310	510019.835520	
900	150276.249	45102.378	6.590	297224.671020	
902	150276.285	45102.907	1.214	54754.929098	
592	150277.463	45100.833	4.102	185003.616966	
897	150280.387	45095.607	1.081	48748.351167	
898	150278.544	45095.780	-10.184	-459255.423520	
917	150270.203	45085.829	-7.457	-336205.026853	
918	150271.087	45074.277	1.963	88480.805751	
				倍面積	777.546551 m ²
				面積	388.7732755 m ²
				地積	388.77 m ²

地 番		(E) 495-5			
点 名	X	Y	$X_{n+1}-X_{n-1}$	$Y_n (X_{n+1}-X_{n-1})$	
920	150267.413	45056.597	-2.938	-132376.281986	
921	150265.129	45058.569	-16.433	-740447.464377	
865	150250.980	45057.483	-12.833	-578222.679339	
942	150252.296	45046.142	8.819	397261.926298	
2025	150259.799	45047.369	9.131	411327.526339	
58	150261.427	45047.531	5.507	248076.753217	
57	150265.306	45047.939	6.552	295154.096328	
56	150267.979	45048.054	2.761	124377.677094	
725	150268.067	45048.055	-0.566	-25497.199130	
				倍面積	345.645556 m ²
				面積	172.8227780 m ²
				地積	172.82 m ²

作 製 者 高松市国分寺町新名440番地9
 土地家屋調査士 西井俊二 (平成30年 3月 7日作製)

申 請 人 株式会社明德ホ一ム
 代表取締役 徳田芳和 縮尺 1/

土地の所在 高松市香西北町

2/3

地 番		(E) 500-5			
点 名	X	Y	$X_{n+1}-X_{n-1}$	$Y_n (X_{n+1}-X_{n-1})$	
819	150226.473	45043.205	16.540	745014.610700	
816	150227.430	45028.889	0.436	19632.595604	
812	150226.909	45028.273	-5.017	-225906.845641	
811	150222.413	45029.123	-6.393	-287871.183339	
810	150220.516	45029.604	-8.287	-373160.328348	
809	150214.126	45030.678	-9.626	-433465.306428	
808	150210.890	45043.933	12.347	556157.440751	
					倍面積 400.983299 m ²
					面積 200.4916495 m ²
					地積 200.49 m ²

地 番		(F) 500-6			
点 名	X	Y	$X_{n+1}-X_{n-1}$	$Y_n (X_{n+1}-X_{n-1})$	
821	150223.499	45056.223	23.334	1051341.907482	
820	150225.739	45054.222	2.974	133991.256228	
819	150226.473	45043.205	-14.849	-668846.551045	
808	150210.890	45043.933	-16.935	-762819.005355	
807	150209.538	45049.465	-1.721	-77530.129265	
806	150209.169	45049.984	-3.859	-173847.888256	
804	150205.679	45051.947	-3.789	-170701.827183	
803	150205.380	45052.130	-0.878	-39555.770140	
801	150204.801	45052.524	-0.886	-39916.536264	
800	150204.494	45052.778	-0.567	-25544.925126	
799	150204.234	45053.034	-0.565	-25454.964210	
798	150203.929	45053.368	-0.622	-28023.194896	
797	150203.612	45053.754	-1.524	-68661.921096	
793	150202.405	45055.345	19.887	896015.646015	
					倍面積 446.096889 m ²
					面積 223.0484445 m ²
					地積 223.04 m ²

地 番		(G) 500-7			
点 名	X	Y	$X_{n+1}-X_{n-1}$	$Y_n (X_{n+1}-X_{n-1})$	
822	150215.704	45060.913	-10.304	-464307.647552	
939	150204.286	45060.432	-11.302	-509273.002464	
787	150204.402	45060.717	-0.662	-29830.194654	
476	150203.624	45072.004	-0.870	-39212.643480	
938	150203.532	45072.810	-0.289	-13026.042090	
937	150203.335	45073.865	-0.406	-18299.989190	
479	150203.126	45074.638	-0.289	-13026.570382	
778	150203.046	45074.891	-0.326	-14694.414466	
777	150202.800	45075.547	-0.604	-27225.630388	
776	150202.442	45076.411	-1.216	-54812.915776	
775	150201.584	45079.241	-0.746	-33629.113786	
774	150201.696	45079.993	0.589	26552.115877	
773	150202.173	45080.980	6.703	302177.808940	
772	150208.399	45083.438	11.359	512102.772242	
771	150213.532	45077.742	6.191	279076.300722	
770	150214.590	45077.484	2.172	97908.295248	
					倍面積 479.128801 m ²
					面積 239.5644005 m ²
					地積 239.56 m ²

地 番		(H) 500-8			
点 名	X	Y	$X_{n+1}-X_{n-1}$	$Y_n (X_{n+1}-X_{n-1})$	
822	150215.704	45060.913	-15.028	-677175.400564	
770	150214.590	45077.484	2.656	119725.797504	
769	150218.360	45076.574	10.009	451171.429166	
768	150224.599	45074.331	10.455	471252.130605	
767	150228.815	45073.418	5.019	226223.484942	
823	150229.618	45061.500	-13.111	-590801.326500	
					倍面積 396.115153 m ²
					面積 198.0575765 m ²
					地積 198.05 m ²

座 標 求 積 表 (任意座標)

地 番		(A) 500-1			
点 名	X	Y	$X_{n+1}-X_{n-1}$	$Y_n (X_{n+1}-X_{n-1})$	
829	150230.753	45054.372	1.458	65689.274376	
828	150232.766	45056.612	17.182	774162.707384	
941	150247.935	45057.258	16.307	734748.706206	
859	150249.073	45047.727	1.232	55498.799664	
858	150249.167	45046.819	-17.765	-800256.739535	
830	150231.308	45046.102	-18.414	-829478.922228	
					倍面積 363.825867 m ²
					面積 181.9129335 m ²
					地積 181.91 m ²

地 番		(B) 500-2			
点 名	X	Y	$X_{n+1}-X_{n-1}$	$Y_n (X_{n+1}-X_{n-1})$	
830	150231.308	45046.102	17.201	774838.000502	
858	150249.167	45046.819	18.264	822735.102216	
856	150249.572	45043.128	0.492	22161.218976	
854	150249.659	45041.930	0.108	4864.528440	
852	150249.680	45040.728	-0.028	-1261.140384	
850	150249.631	45039.625	-0.444	-19997.593500	
849	150249.236	45035.718	-17.665	-795555.958470	
831	150231.966	45036.179	-17.928	-807408.617112	
					倍面積 375.540668 m ²
					面積 187.7703340 m ²
					地積 187.77 m ²

地 番		(C) 500-3			
点 名	X	Y	$X_{n+1}-X_{n-1}$	$Y_n (X_{n+1}-X_{n-1})$	
831	150231.966	45036.179	16.808	756968.096632	
849	150249.236	45035.718	16.608	747953.204544	
848	150248.574	45029.395	-0.788	-35483.163260	
846	150248.448	45027.996	-0.170	-7654.759320	
844	150248.404	45026.896	-0.030	-1350.806880	
843	150248.418	45026.196	0.048	2161.257408	
842	150248.452	45025.595	0.153	6888.916035	
840	150248.571	45024.300	-11.748	-528945.476400	
839	150236.704	45026.551	-13.548	-610019.712948	
838	150235.023	45026.748	-4.127	-185825.388996	
940	150232.577	45027.208	-2.595	-116845.604760	
666	150232.428	45029.219	-0.611	-27512.852809	
					倍面積 333.709246 m ²
					面積 166.8546230 m ²
					地積 166.85 m ²

地 番		(D) 500-4			
点 名	X	Y	$X_{n+1}-X_{n-1}$	$Y_n (X_{n+1}-X_{n-1})$	
940	150232.577	45027.208	5.608	252512.582464	
838	150235.023	45026.748	-3.654	-164527.737192	
458	150228.923	45027.324	-12.610	-567794.555640	
811	150222.413	45029.123	-2.014	-90688.653722	
812	150226.909	45028.273	7.002	315287.967546	
837	150229.415	45027.804	5.668	255217.593072	
					倍面積 7.196528 m ²
					面積 3.5982640 m ²
					地積 3.59 m ²

測量年月日：平成30年 2月27日

作 製 者	高松市国分寺町新名440番地9	申請人	株式会社明德ホム	縮 尺	1/
	土地家屋調査士 西井俊二		代表取締役 徳田芳和		
		(平成30年 3月 7日作製)			

土地の所在 高松市香西北町

地 番 (L) 500-12				
点 名	X	Y	$X_{n+1} - X_{n-1}$	$Y_n (X_{n+1} - X_{n-1})$
824	150244.899	45062.142	17.039	767813.837538
825	150246.657	45064.207	1.378	62098.477246
935	150246.277	45067.189	0.094	4236.315766
936	150246.751	45067.262	0.625	28167.038750
945	150246.902	45067.279	0.522	23525.119638
114	150247.273	45064.096	1.185	53400.953760
944	150248.087	45057.274	0.662	29827.915388
941	150247.935	45057.258	-15.321	-690322.249818
828	150232.766	45056.612	-17.182	-774162.707384
829	150230.753	45054.372	-1.458	-65689.274376
830	150231.308	45046.102	1.213	54640.921726
831	150231.966	45036.179	1.120	50440.520480
666	150232.428	45029.219	-4.536	-204252.537384
816	150227.430	45028.889	-5.955	-268147.033995
819	150226.473	45043.205	-1.691	-76168.059655
820	150225.739	45054.222	-2.974	-133991.256228
821	150223.499	45056.223	-23.334	-1051341.907482
793	150202.405	45055.345	-21.221	-956119.476245
792	150202.278	45055.516	1.881	84749.425596
939	150204.286	45060.432	13.426	604981.360032
822	150215.704	45060.913	25.332	1141483.048116
823	150229.618	45061.500	29.195	1315570.492500
				740.923969 m ²
				370.4619845 m ²
				370.46 m ²

地 番 (M) 500-13				
点 名	X	Y	$X_{n+1} - X_{n-1}$	$Y_n (X_{n+1} - X_{n-1})$
763	150246.321	45070.941	-0.812	-36597.604092
764	150245.939	45073.439	-0.292	-10457.037848
111	150246.089	45073.455	0.532	23979.078060
112	150246.471	45070.969	0.813	36642.697797
945	150246.902	45067.279	0.280	12618.838120
936	150246.751	45067.262	-0.581	-26184.079222
				1.892815 m ²
				0.9464075 m ²
				0.94 m ²

地 番 (N) 500-14				
点 名	X	Y	$X_{n+1} - X_{n-1}$	$Y_n (X_{n+1} - X_{n-1})$
941	150247.935	45057.258	-0.986	-44426.456388
944	150248.087	45057.274	1.288	58033.768912
606	150249.223	45047.743	1.473	66355.325439
605	150249.560	45044.633	0.562	25315.083746
604	150249.785	45042.571	0.305	13737.984155
603	150249.865	45041.095	0.008	360.328760
602	150249.793	45039.614	-1.210	-54497.932940
601	150248.655	45028.662	-1.219	-54889.938978
600	150248.574	45027.570	-0.098	-4412.701860
599	150248.557	45026.553	0.056	2521.486968
598	150248.630	45025.221	0.175	7879.413675
597	150248.732	45024.269	-0.059	-2656.431871
840	150248.571	45024.300	-0.280	-12606.804000
842	150248.452	45025.595	-0.153	-6888.916035
843	150248.418	45026.196	-0.048	-2161.257408
844	150248.404	45026.896	0.030	1350.806880
846	150248.448	45027.996	0.170	7654.759320
848	150248.574	45029.395	0.788	38483.163260
849	150249.236	45035.718	1.057	47602.753926
850	150249.631	45039.625	0.444	19997.593500
852	150249.680	45040.728	0.028	1261.140384
854	150249.659	45041.930	-0.108	-4864.528440
856	150249.572	45043.128	-0.492	-22161.218976
858	150249.167	45046.819	-0.499	-22478.362681
859	150249.073	45047.727	-1.232	-55498.799664
				10.259684 m ²
				5.1298420 m ²
				5.12 m ²

地 番 (I) 500-9				
点 名	X	Y	$X_{n+1} - X_{n-1}$	$Y_n (X_{n+1} - X_{n-1})$
792	150202.278	45055.516	0.202	9101.214232
793	150202.405	45055.345	1.334	60103.830230
797	150203.612	45053.754	1.524	68661.921096
798	150203.929	45053.368	0.622	28023.194896
799	150204.234	45053.034	0.565	25454.964210
800	150204.494	45052.778	0.567	25544.925126
801	150204.801	45052.524	0.886	39916.536264
803	150205.380	45052.130	0.878	39555.770140
804	150205.679	45051.947	3.789	170701.827183
806	150209.169	45049.984	3.859	173847.888256
807	150209.538	45049.465	-0.145	-6532.172425
465	150209.024	45049.868	-3.405	-153394.800540
466	150206.133	45051.505	-3.707	-167005.929035
467	150205.317	45051.982	-1.231	-55458.989842
468	150204.902	45052.241	-0.823	-37077.994343
469	150204.494	45052.536	-0.681	-30680.777016
470	150204.221	45052.769	-0.622	-28022.822318
471	150203.872	45053.153	-2.018	-90917.262754
472	150202.203	45055.330	-1.694	-71818.196020
				3.127340 m ²
				1.5636700 m ²
				1.56 m ²


地 番 (J) 500-10				
点 名	X	Y	$X_{n+1} - X_{n-1}$	$Y_n (X_{n+1} - X_{n-1})$
823	150229.618	45061.500	-16.084	-724769.166000
767	150228.815	45073.418	-0.555	-25015.746990
766	150229.063	45073.366	12.115	546063.829090
765	150240.930	45073.076	16.876	760653.230576
764	150245.939	45073.439	5.391	242990.909649
763	150246.321	45070.941	0.812	36597.604092
936	150246.751	45067.262	-0.044	-1982.959528
935	150246.277	45067.189	-0.094	-4236.315766
825	150246.657	45064.207	-1.378	-62098.477246
824	150244.899	45062.142	-17.039	-767813.837538
				389.070339 m ²
				194.5351695 m ²
				194.53 m ²

地 番 (K) 500-11				
点 名	X	Y	$X_{n+1} - X_{n-1}$	$Y_n (X_{n+1} - X_{n-1})$
816	150227.430	45028.889	5.519	248514.438391
666	150232.428	45029.219	5.147	231765.390193
940	150232.577	45027.208	-3.013	-135666.977704
837	150229.415	45027.804	-5.668	-255217.593072
812	150226.909	45028.273	-1.985	-89381.121905
				14.135903 m ²
				7.0679515 m ²
				7.06 m ²


地番 500-1、-2~-14

地積測量図


土地の所在 高松市香西北町

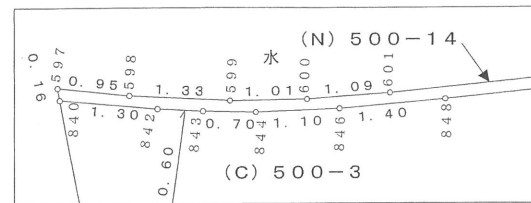




詳細図 ホ 1:100

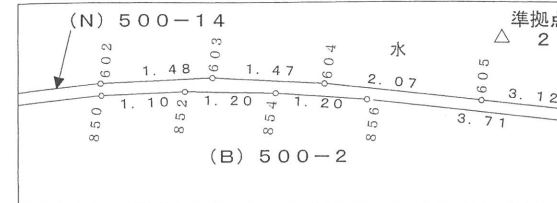


詳細図 ヘ 1:100

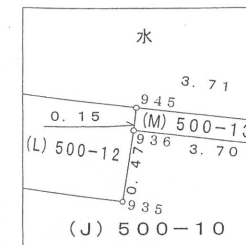


詳細図 イ 1:50

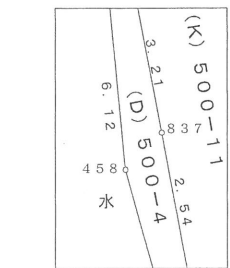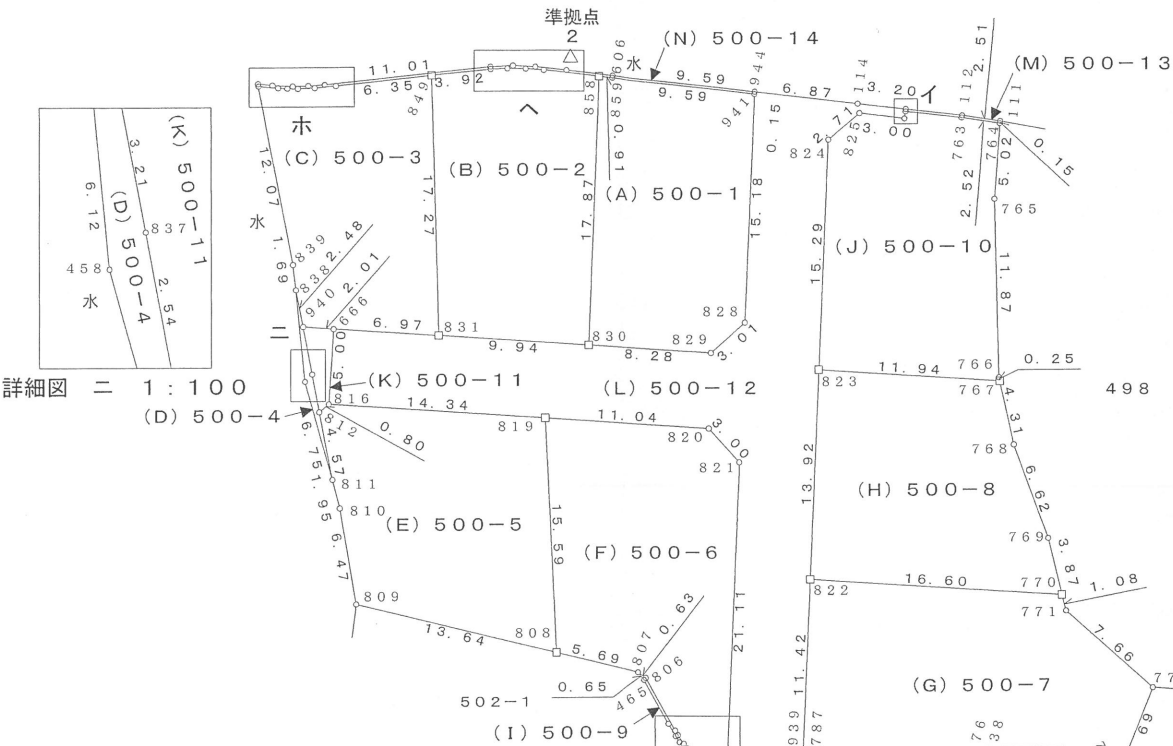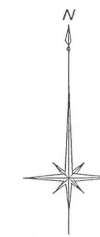

詳細図 ニ 1:100

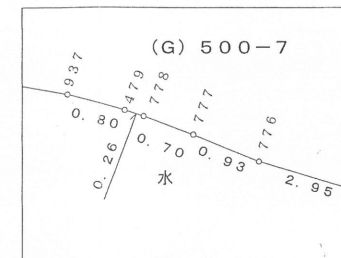


詳細図 ケ 1:100

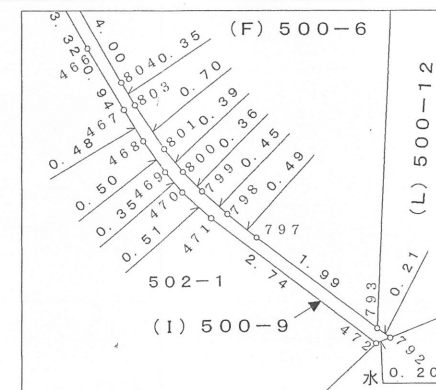

詳細図 コ 1:100

測点	準拠点 2	537
111	28.87	47.08
112	26.36	49.60
666	23.84	90.88
764	28.88	47.07
770	48.40	48.64
772	56.99	47.21
793	49.10	73.91
807	41.10	76.12
811	32.11	92.17
812	28.76	92.35
816	27.98	91.67
819	23.97	77.62
822	38.20	63.20
823	26.58	59.06
824	18.09	58.13
828	21.15	63.54
830	19.11	74.14
849	9.25	84.88
858	2.27	73.87
940	25.10	92.88
941	12.59	63.37

点名	X	Y
2	150250.387	45044.901
537	150238.387	45119.907

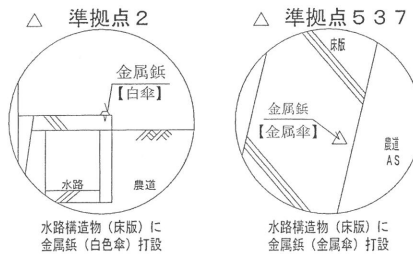

※凡例※
□ 会標
⊙ 金属板

作製者 高松市国分寺町新名440番地9
土地家屋調査士 西井俊二 (平成30年 3月 7日作製)

申請人 株式会社明德ホーム
代表取締役 徳田芳和

縮尺 1/500