


# 丈量図 - 1

## 座標求積表

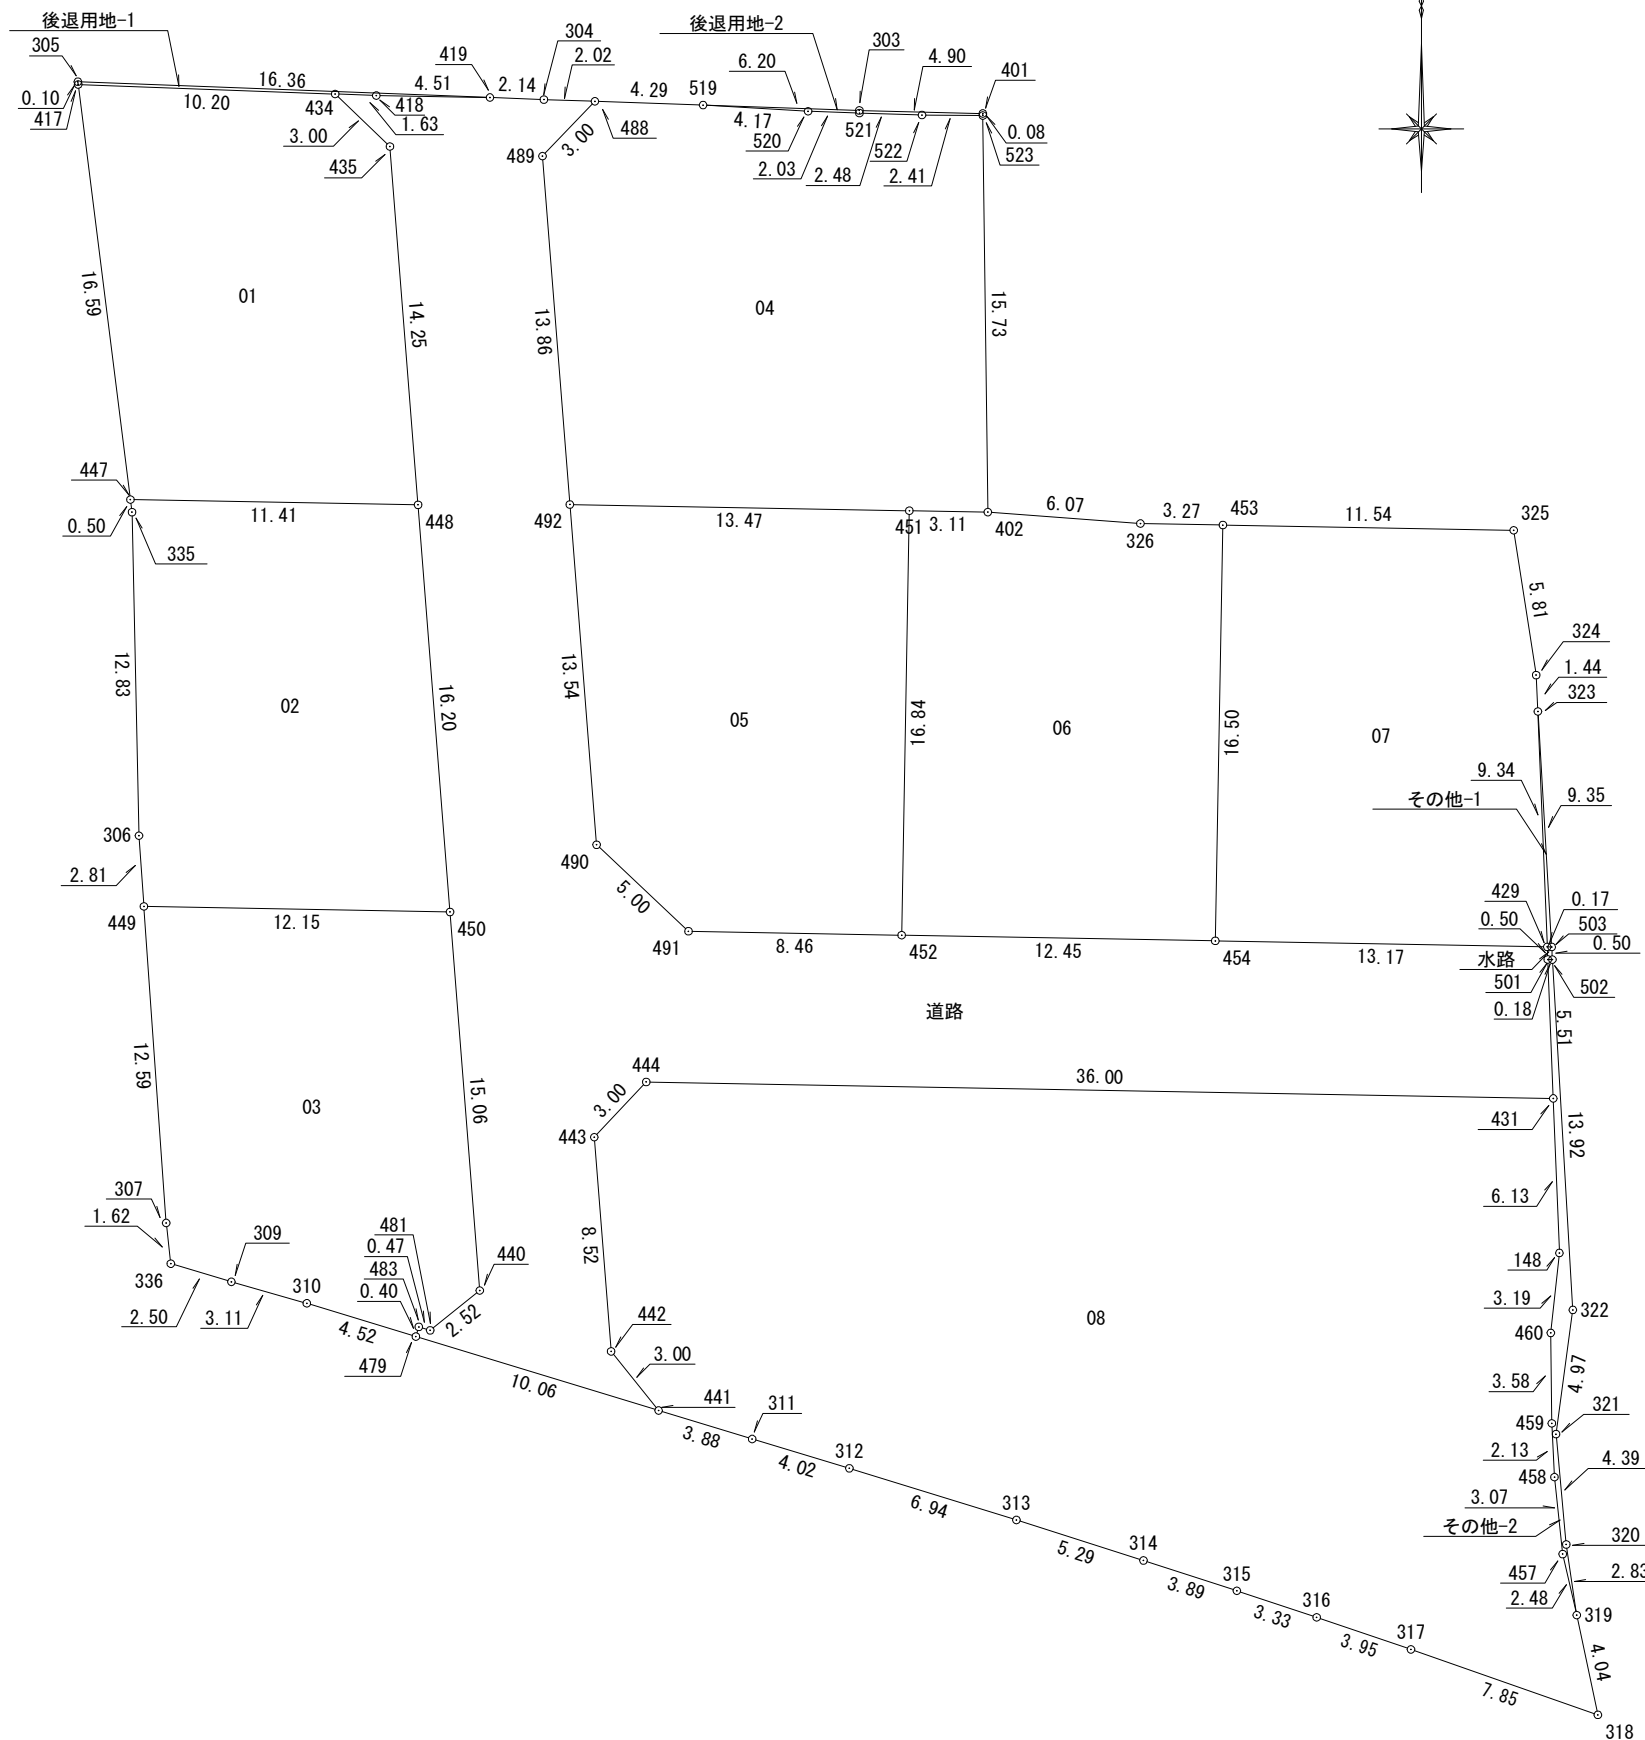

地番	01					
点名	標識	X	Y	$X_{n+1} - X_n$	$Y_n (X_{n+1} - X_n)$	
417	( )	150411.638	44942.105	-16.091	-723163.411555	
447	( )	150395.168	44944.178	-16.677	-749534.056506	
448	( )	150394.961	44955.593	14.008	629737.946744	
435	( )	150409.176	44954.476	16.298	732668.049848	
434	( )	150411.259	44952.305	2.462	110672.574910	
					倍面積	381.1034410 m <sup>2</sup>
					面積	190.5517205 m <sup>2</sup>
					地積	190.55 m <sup>2</sup>

地番	02					
点名	標識	X	Y	$X_{n+1} - X_n$	$Y_n (X_{n+1} - X_n)$	
447	( )	150395.168	44944.178	-0.292	-13123.699976	
335	( )	150394.669	44944.241	-13.334	-599286.509494	
306	( )	150381.834	44944.516	-15.642	-703022.119272	
449	( )	150379.027	44944.713	-3.028	-136092.590964	
450	( )	150378.806	44956.862	15.934	716342.639108	
448	( )	150394.961	44955.593	16.362	735563.412666	
					倍面積	381.1320680 m <sup>2</sup>
					面積	190.5660340 m <sup>2</sup>
					地積	190.56 m <sup>2</sup>

地番	03					
点名	標識	X	Y	$X_{n+1} - X_n$	$Y_n (X_{n+1} - X_n)$	
449	( )	150379.027	44944.713	-12.338	-554527.868994	
307	( )	150366.468	44945.597	-14.175	-637103.837475	
336	( )	150364.852	44945.781	-2.336	-104993.344416	
309	( )	150364.132	44948.185	-1.572	-70658.546820	
310	( )	150363.280	44951.178	-2.171	-97589.007438	
479	( )	150361.961	44955.506	-0.935	-42033.398110	
483	( )	150362.345	44955.623	0.246	11059.083258	
481	( )	150362.207	44956.075	1.442	64826.660150	
440	( )	150363.787	44958.042	16.599	746258.539158	
450	( )	150378.806	44956.862	15.240	685142.576880	
					倍面積	380.8561930 m <sup>2</sup>
					面積	190.4280965 m <sup>2</sup>
					地積	190.42 m <sup>2</sup>

地番	04					
点名	標識	X	Y	$X_{n+1} - X_n$	$Y_n (X_{n+1} - X_n)$	
488	( )	150410.969	44962.612	-2.025	-91049.289300	
489	( )	150408.796	44960.532	-15.997	-719233.630404	
492	( )	150394.972	44961.618	-14.069	-632565.003642	
451	( )	150394.727	44975.092	-0.301	-13537.502692	
402	( )	150394.671	44978.205	15.679	705213.276195	
523	( )	150410.406	44978.009	15.754	708583.553786	
522	( )	150410.425	44975.593	0.096	4317.656928	
521	( )	150410.502	44973.110	0.149	6700.993390	
520	( )	150410.574	44971.073	0.319	14345.772287	
519	( )	150410.821	44966.905	0.395	17761.927475	
					倍面積	537.7540230 m <sup>2</sup>
					面積	268.8770115 m <sup>2</sup>
					地積	268.87 m <sup>2</sup>

地番	05					
点名	標識	X	Y	$X_{n+1} - X_n$	$Y_n (X_{n+1} - X_n)$	
492	( )	150394.972	44961.618	-13.254	-595921.284972	
490	( )	150381.473	44962.679	-16.931	-761263.118149	
491	( )	150378.041	44966.325	-3.587	-161294.207775	
452	( )	150377.886	44974.786	16.686	750449.279196	
451	( )	150394.727	44975.092	17.086	768444.421912	
					倍面積	415.0902120 m <sup>2</sup>
					面積	207.5451060 m <sup>2</sup>
					地積	207.54 m <sup>2</sup>

所在	高松市香西北町		
図面名	丈量図 - 1		
縮尺	S=1:300	図面番号	
作成年月日	令和 5 年 2 月 3 日		
作成者	土地家屋調査士 大西 一 正		