

地 番 313-1、  
-6~-12

地 積 測 量 図

土地の所在 高松市西山崎町字川向上



座 標 求 積 表 任意座標にて作製

地 番		(イ)313-1				
点 名	標 識	X	Y	$X_{n-1} - X_{n-1}$	$Y_n (X_{n-1} - X_{n-1})$	
206	(会標)	141551.724	45904.523	-11.834	-543234.125182	
216	(鉄)	141539.541	45902.006	-15.022	-689539.934132	
237	(鉄)	141536.702	45915.357	9.386	430961.540802	
238	(会標)	141548.927	45917.907	14.673	673753.449411	
207	( )	141551.375	45906.170	2.797	128399.557490	
倍面積					340.488389	m <sup>2</sup>
面積					170.2441945	m <sup>2</sup>
地積					170.24	m <sup>2</sup>

地 番		(ロ)313-6				
点 名	標 識	X	Y	$X_{n-1} - X_{n-1}$	$Y_n (X_{n-1} - X_{n-1})$	
238	(会標)	141548.927	45917.907	-10.278	-471944.248146	
237	(鉄)	141536.702	45915.357	-17.395	-798697.635015	
239	(鉄)	141531.532	45939.670	6.322	290430.593740	
1720	( )	141543.024	45930.432	15.175	696994.305600	
1924	( )	141546.707	45927.471	3.956	181689.075276	
208	(鉄)	141546.980	45927.238	2.220	101958.468360	
倍面積					430.559815	m <sup>2</sup>
面積					215.2799075	m <sup>2</sup>
地積					215.27	m <sup>2</sup>

地 番		(ハ)313-7				
点 名	標 識	X	Y	$X_{n-1} - X_{n-1}$	$Y_n (X_{n-1} - X_{n-1})$	
218	(鉄)	141534.637	45900.993	-3.922	-180023.694546	
205	(会標)	141527.899	45899.601	-12.613	-578931.667413	
2319	(会標)	141522.024	45900.478	-8.709	-399747.262902	
226	( )	141519.190	45913.556	4.477	205554.990212	
231	(鉄)	141526.501	45915.140	10.251	470676.100140	
228	(会標)	141529.441	45915.778	5.320	244271.938960	
227	(会標)	141531.821	45914.239	5.196	238570.385844	
倍面積					370.790295	m <sup>2</sup>
面積					185.3951475	m <sup>2</sup>
地積					185.39	m <sup>2</sup>

地 番		(ニ)313-8				
点 名	標 識	X	Y	$X_{n-1} - X_{n-1}$	$Y_n (X_{n-1} - X_{n-1})$	
231	(鉄)	141526.501	45915.140	-6.477	-297392.361780	
226	( )	141519.190	45913.556	-9.091	-417400.137596	
2321	(会標)	141517.410	45921.770	-3.517	-161506.865090	
236	(鉄)	141515.673	45929.776	10.540	484099.839040	
235	(鉄)	141527.950	45932.440	14.478	665009.866320	
234	(会標)	141530.151	45922.087	0.657	30170.811159	
233	(会標)	141528.607	45919.698	-4.484	-205903.925832	
232	(会標)	141525.667	45919.061	-2.106	-96705.542466	
倍面積					371.683755	m <sup>2</sup>
面積					185.8418775	m <sup>2</sup>
地積					185.84	m <sup>2</sup>

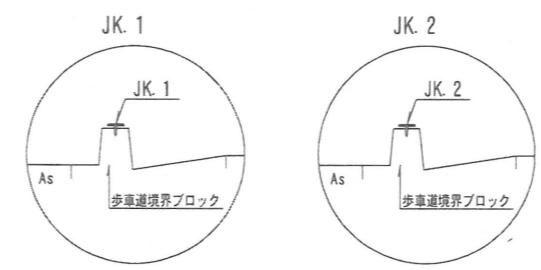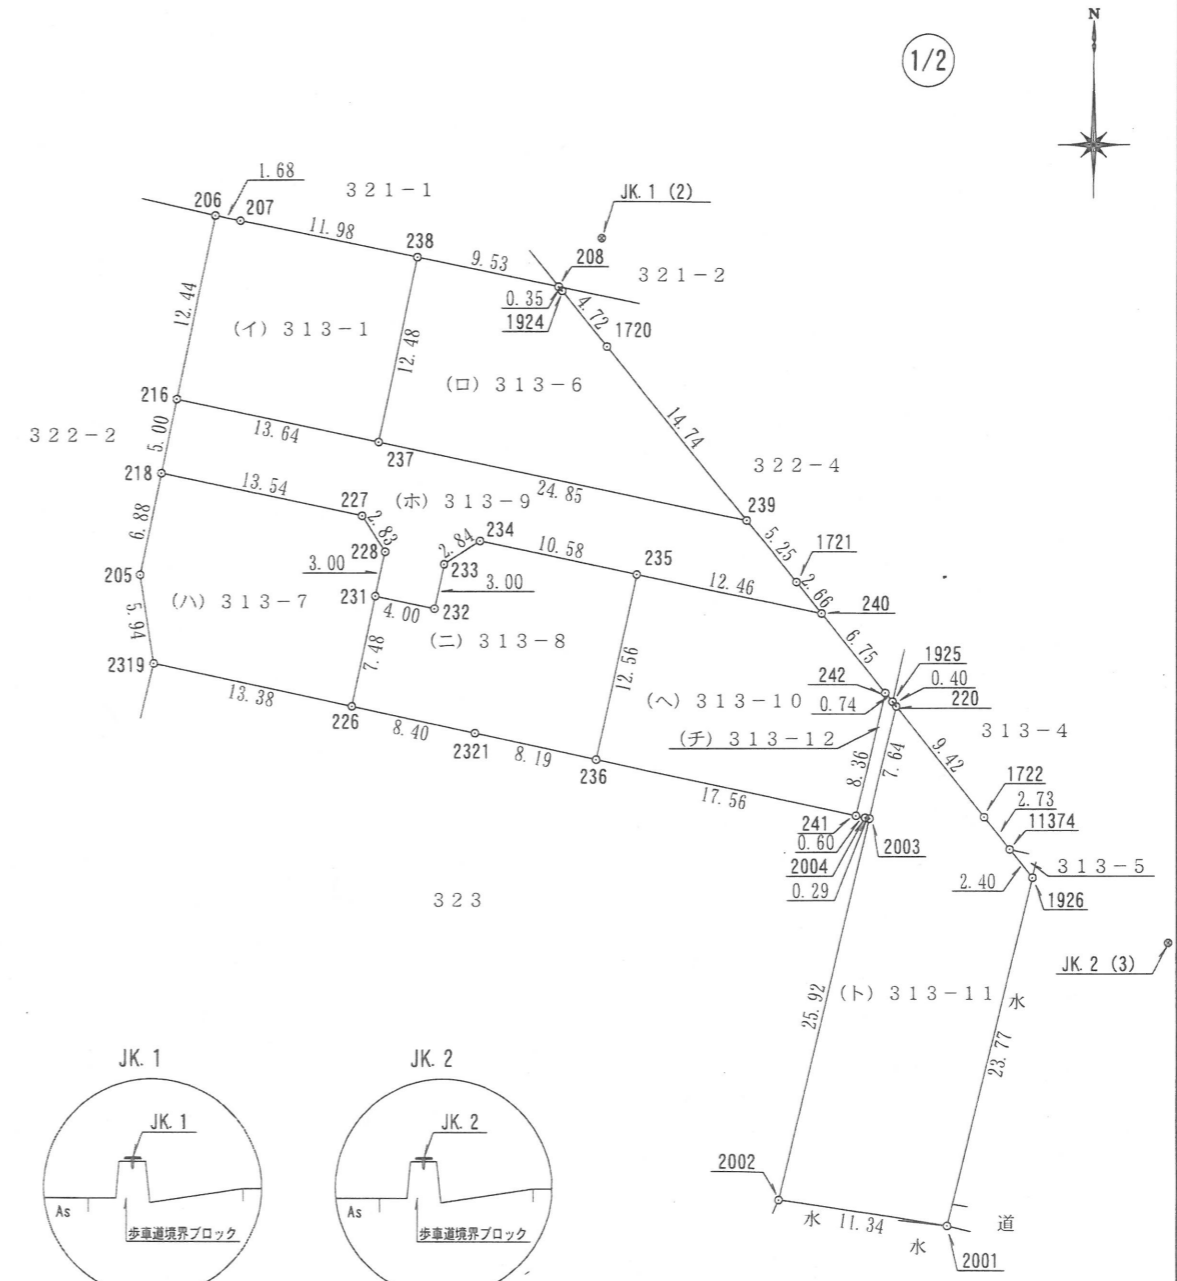

JK1~JK2=59.91m  
JK1(準拠点)歩車道境界ブロック部分に鉄  
JK2(準拠点)歩車道境界ブロック部分に鉄

(単位：m)

測量年月日令和4年3月15日

作製者 綾歌郡綾川町陶1635番地14  
土地家屋 調査士 大西一正  
(令和4年3月24日作製)

申請人 株式会社明德ホーム  
代表取締役 徳田 芳和



縮尺 1/500

地番	313-1, -6~-12	地積測量図
土地の所在	高松市西山崎町字川向上	

2/2

地番 (子)313-12		X	Y	$X_{n-1} - X_{n-2}$	$Y_n (X_{n-1} - X_{n-2})$
点名	標識				
242	( 鉄 )	141520.089	45948.870	-7.561	-347419.406070
241	( 鉄 )	141511.949	45946.938	-8.269	-379935.230322
2004	( )	141511.820	45947.530	-0.193	-8867.873290
2003	( 鉄 )	141511.756	45947.821	7.376	338911.127696
220	( 鉄 )	141519.196	45949.587	7.754	356293.097598
1925	( )	141519.510	45949.335	0.893	41032.756155
		倍面積	14.471767	m <sup>2</sup>	
		面積	7.2358835	m <sup>2</sup>	
		地積	7.23	m <sup>2</sup>	

合計 1535.1620280

引照点			
標準点			
点名及び備考	X	Y	
JK 1 (2)	( 鉄 )	141550.193	45930.069
JK 2 (3)	( 鉄 )	141503.506	45967.619

角度及び距離			
器械点	視準点	角度	距離
JK 1 (2)	206	132-14-21	25.59
	216	108-01-26	30.01
	237	86-17-18	19.96
	238	122-52-00	12.22
	207	131-38-27	23.92
	239	11-35-02	20.98
	1720	35-54-39	7.17
	1924	75-30-19	4.34
	208	80-11-35	4.28
	218	100-39-44	32.97
	205	92-36-57	37.75
	2319	85-13-11	40.85
	226	66-51-01	35.12
	231	71-01-32	28.00
	228	73-21-47	25.19
	227	79-33-32	24.25
	2321	53-00-55	33.81
	236	39-17-45	34.52
	235	32-43-30	22.36
	234	60-31-30	21.57
	233	64-28-17	23.94
	232	62-58-53	26.88
	241	15-00-28	41.79
	242	6-49-24	35.49
	240	8-25-12	28.79
	220	6-36-43	36.63
	2003	14-01-11	42.33
	2002	28-20-25	64.74
	2001	19-27-54	69.35
	1926	4-44-03	51.12
	11374	4-58-00	48.73
	1722	5-15-43	46.00
	1721	9-16-26	26.15
	2004	14-20-32	42.15
	1925	6-41-04	36.23

地番 (木)313-9		X	Y	$X_{n-1} - X_{n-2}$	$Y_n (X_{n-1} - X_{n-2})$
点名	標識				
216	( 鉄 )	141539.541	45902.006	-2.065	-94787.642390
218	( 鉄 )	141534.637	45900.993	-7.720	-354355.665960
227	( 会標 )	141531.821	45914.239	-5.196	-238570.385844
228	( 会標 )	141529.441	45915.778	-5.320	-244271.938960
231	( 鉄 )	141526.501	45915.140	-3.774	-173283.738360
232	( 会標 )	141525.667	45919.061	2.106	96705.542466
233	( 会標 )	141528.607	45919.698	4.484	205903.925832
234	( 会標 )	141530.151	45922.087	-0.657	-30170.811159
235	( 鉄 )	141527.950	45932.440	-4.794	-220200.117360
240	( 鉄 )	141525.357	45944.634	-0.514	-23615.541876
1721	( )	141527.436	45942.963	6.175	283697.796525
239	( 鉄 )	141531.532	45939.670	9.266	425676.982220
237	( 鉄 )	141536.702	45915.357	8.009	367736.094213
		倍面積	464.499347	m <sup>2</sup>	
		面積	232.2496735	m <sup>2</sup>	
		地積	232.24	m <sup>2</sup>	

地番 (へ)313-10		X	Y	$X_{n-1} - X_{n-2}$	$Y_n (X_{n-1} - X_{n-2})$
点名	標識				
235	( 鉄 )	141527.950	45932.440	-9.684	-444809.748960
236	( 鉄 )	141515.673	45929.776	-16.001	-734922.345776
241	( 鉄 )	141511.949	45946.938	4.416	202901.678208
242	( 鉄 )	141520.089	45948.870	13.408	616082.448960
240	( 鉄 )	141525.357	45944.634	7.861	361170.767874
		倍面積	422.800306	m <sup>2</sup>	
		面積	211.4001530	m <sup>2</sup>	
		地積	211.40	m <sup>2</sup>	

地番 (ト)313-11		X	Y	$X_{n-1} - X_{n-2}$	$Y_n (X_{n-1} - X_{n-2})$
点名	標識				
220	( 鉄 )	141519.196	45949.587	-0.093	-4273.311591
2003	( 鉄 )	141511.756	45947.821	-32.667	-1500977.468607
2002	( 鉄 )	141486.529	45941.833	-26.998	-1240337.607334
2001	( 鉄 )	141484.758	45953.041	21.313	979397.162833
1926	( 鉄 )	141507.842	45958.716	24.956	1146945.716496
11374	( )	141509.714	45957.211	4.007	184150.544477
1722	( )	141511.849	45955.494	9.482	435749.994108
		倍面積	655.030382	m <sup>2</sup>	
		面積	327.5151910	m <sup>2</sup>	
		地積	327.51	m <sup>2</sup>	

作製者 綾歌郡綾川町陶1635番地14  
土地家屋調査士 大西一正  
(令和4年3月24日作製)

申請人 株式会社明德ホーム  
代表取締役 徳田 芳和  
縮尺 1/

